



NORTH ELEVATION SCALE 1/4" = 1'-0"

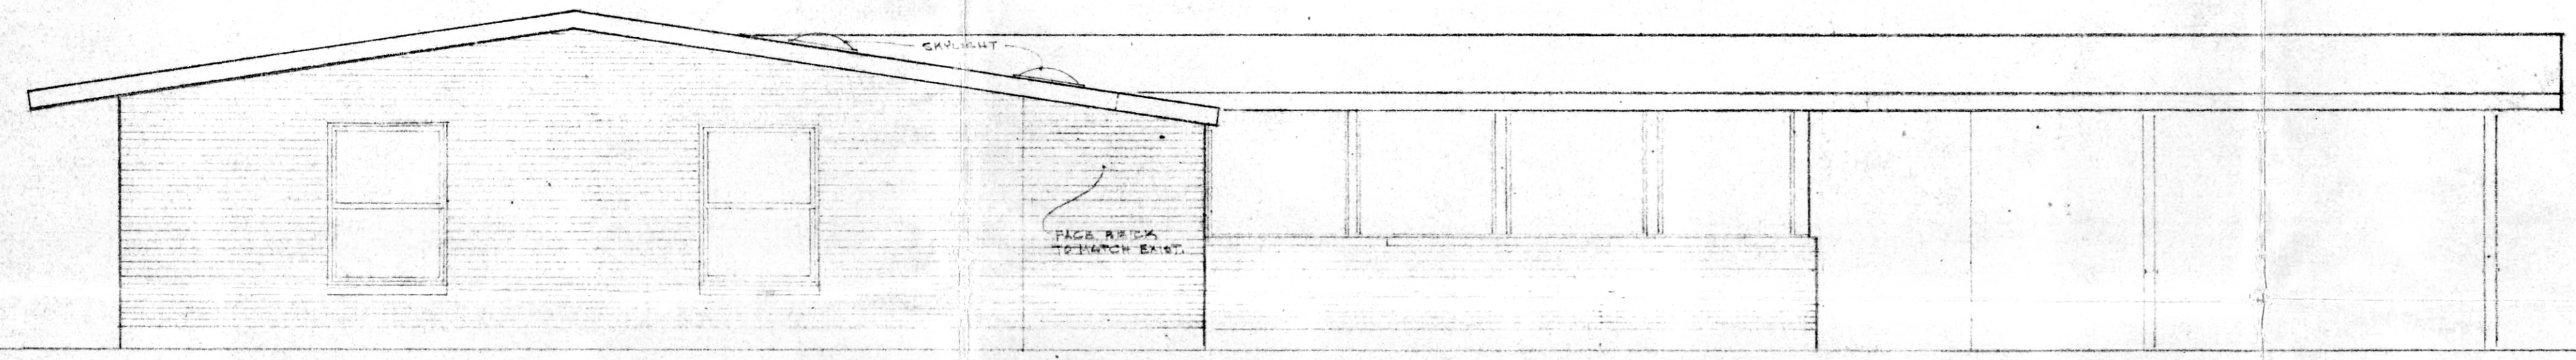

EAST ELEVATION SCALE 1/4" = 1'-0"

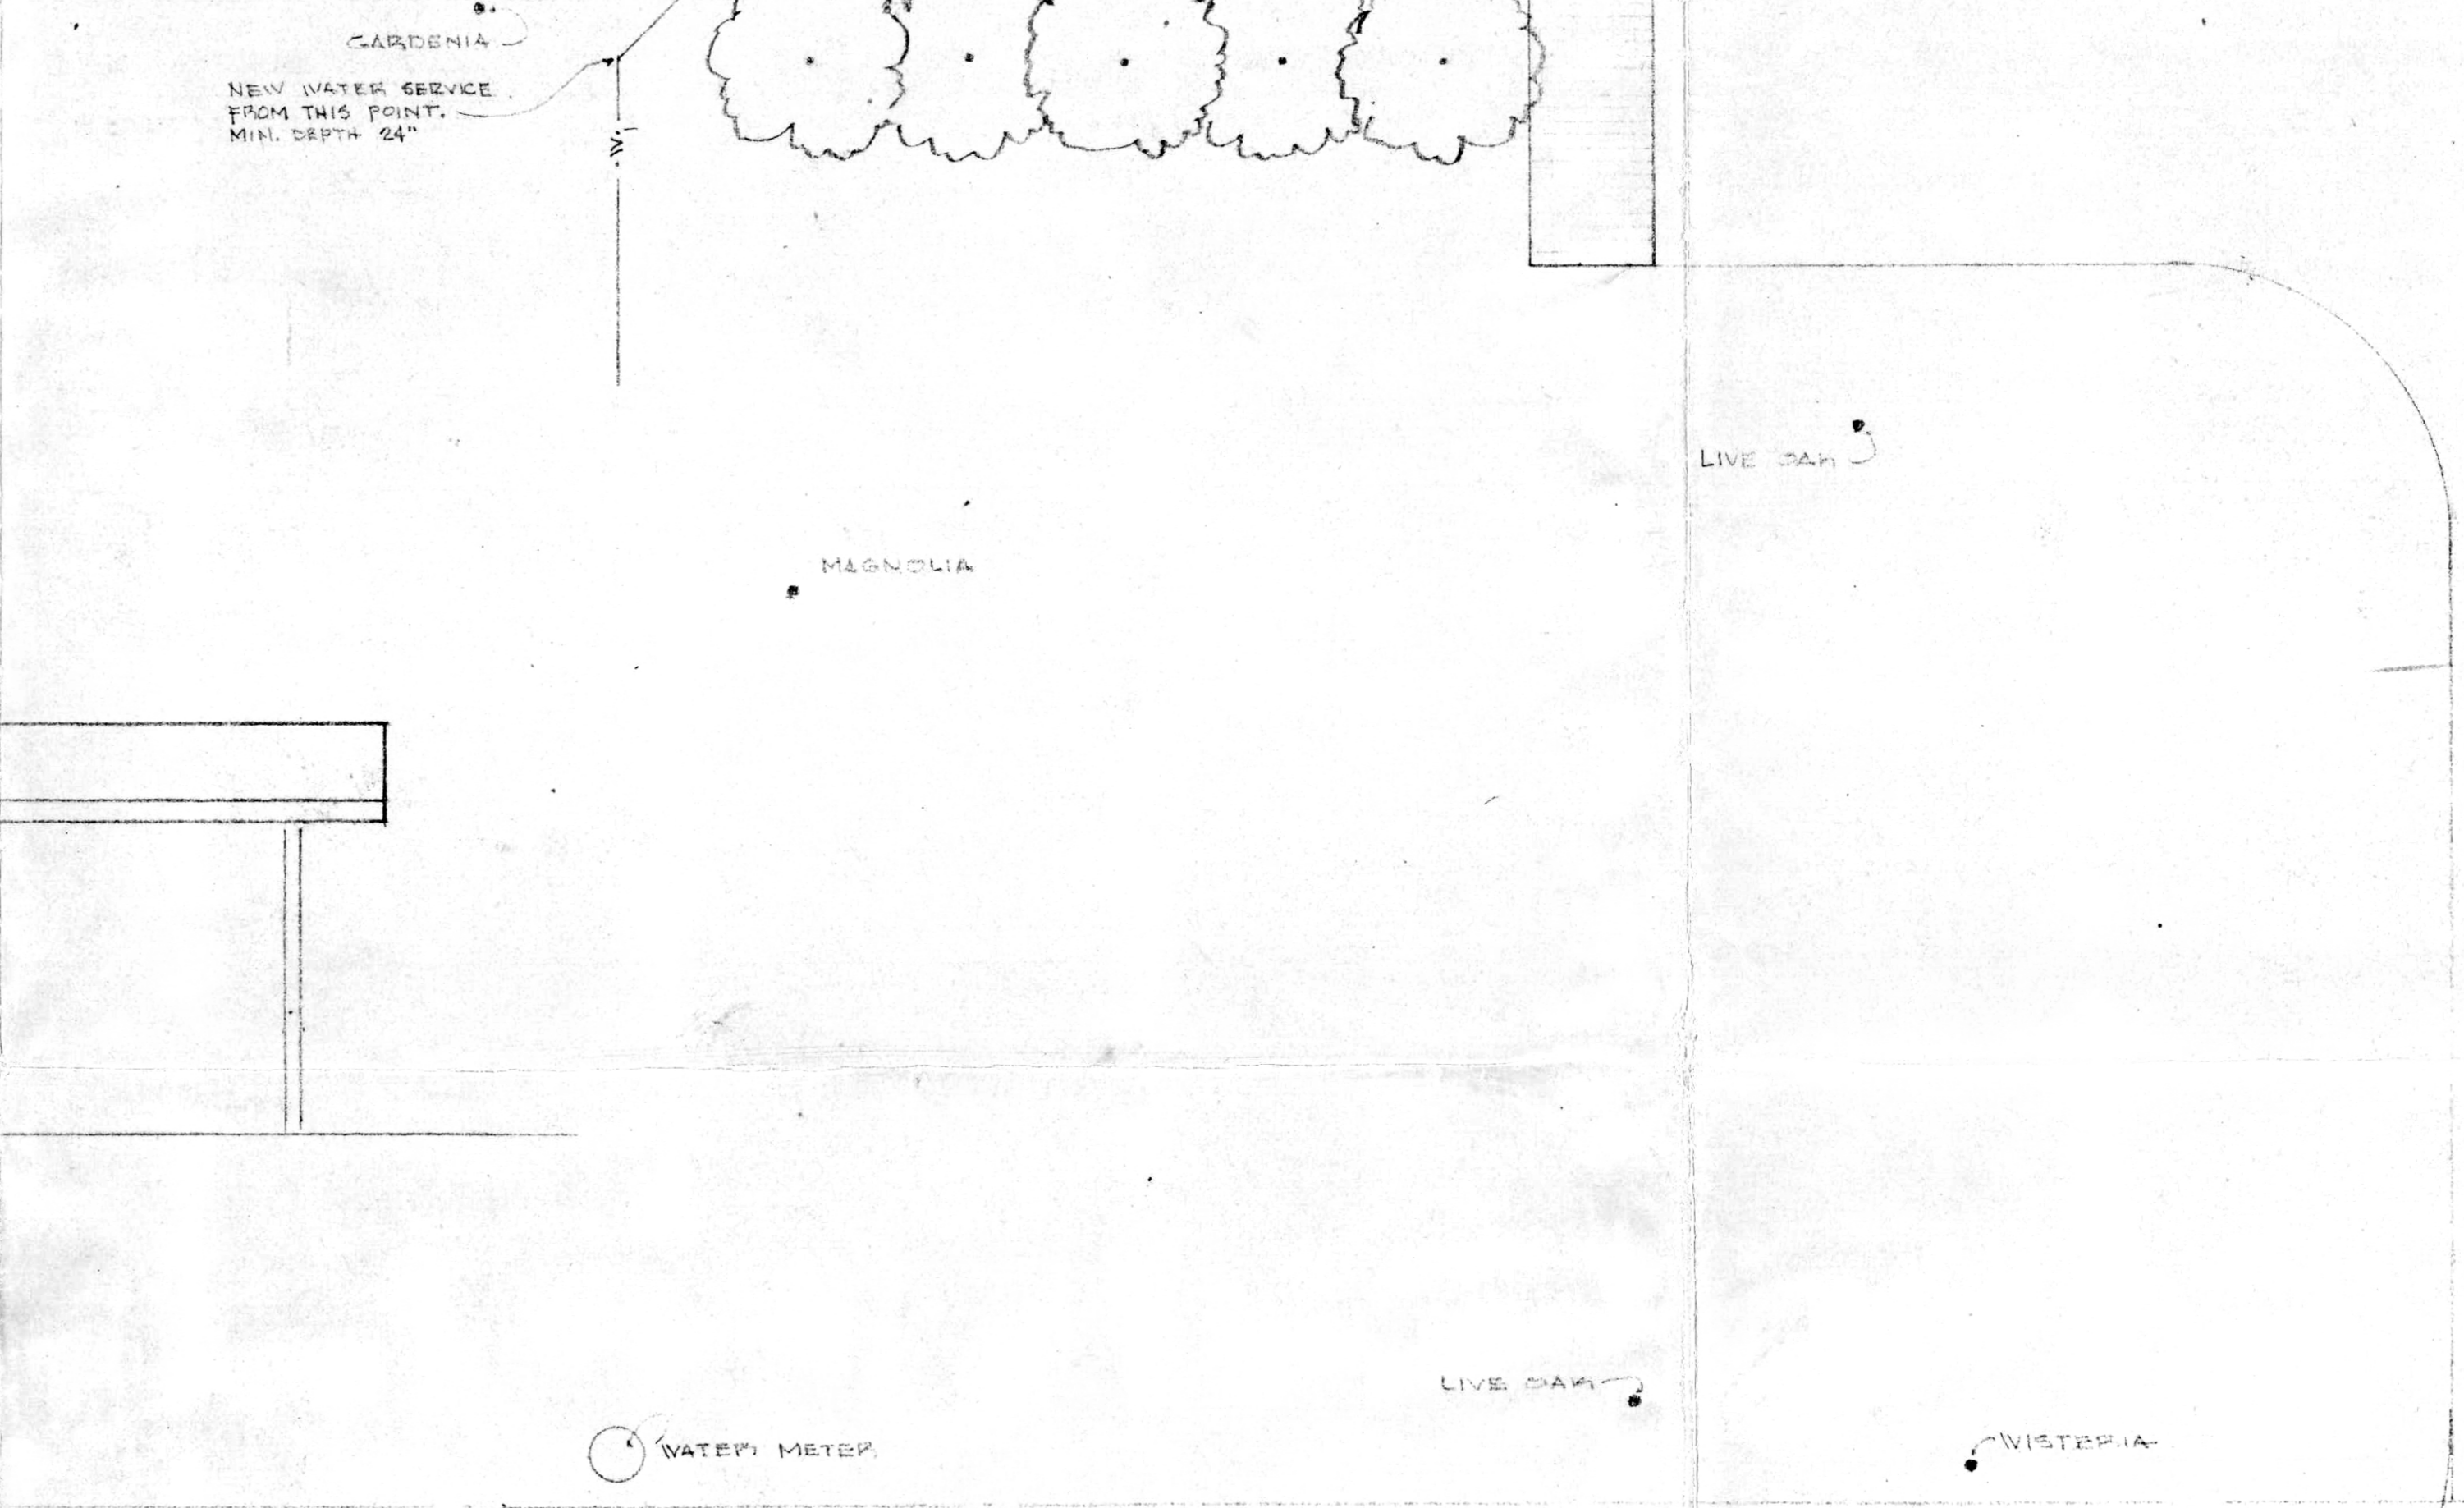

WATER METER

PRELIMINARY PLAN SCALE: 1/4" = 1'-0"
 ADDITIONS & ALTERATIONS TO RESIDENCE OF
 MR. & MRS. ROBERT L. SOLENDER
 15408 EASTLAWN DRIVE, DALLAS, TEXAS
 A. B. SWANK ASSOCIATES, ARCHITECTS
 3415 CEDAR SPRINGS, DALLAS, TEXAS
 JOB NO. 6106 APRIL 10, 1951
 REVISED MAY 11, 1951